




Architectural
Design
Incorporated


62 Route 6A
Orleans, Massachusetts 02653
508 255-0606
FAX 508 255-0807
WEB ad-archs.com

PERFORMING ARTS
REHEARSAL BLDG.

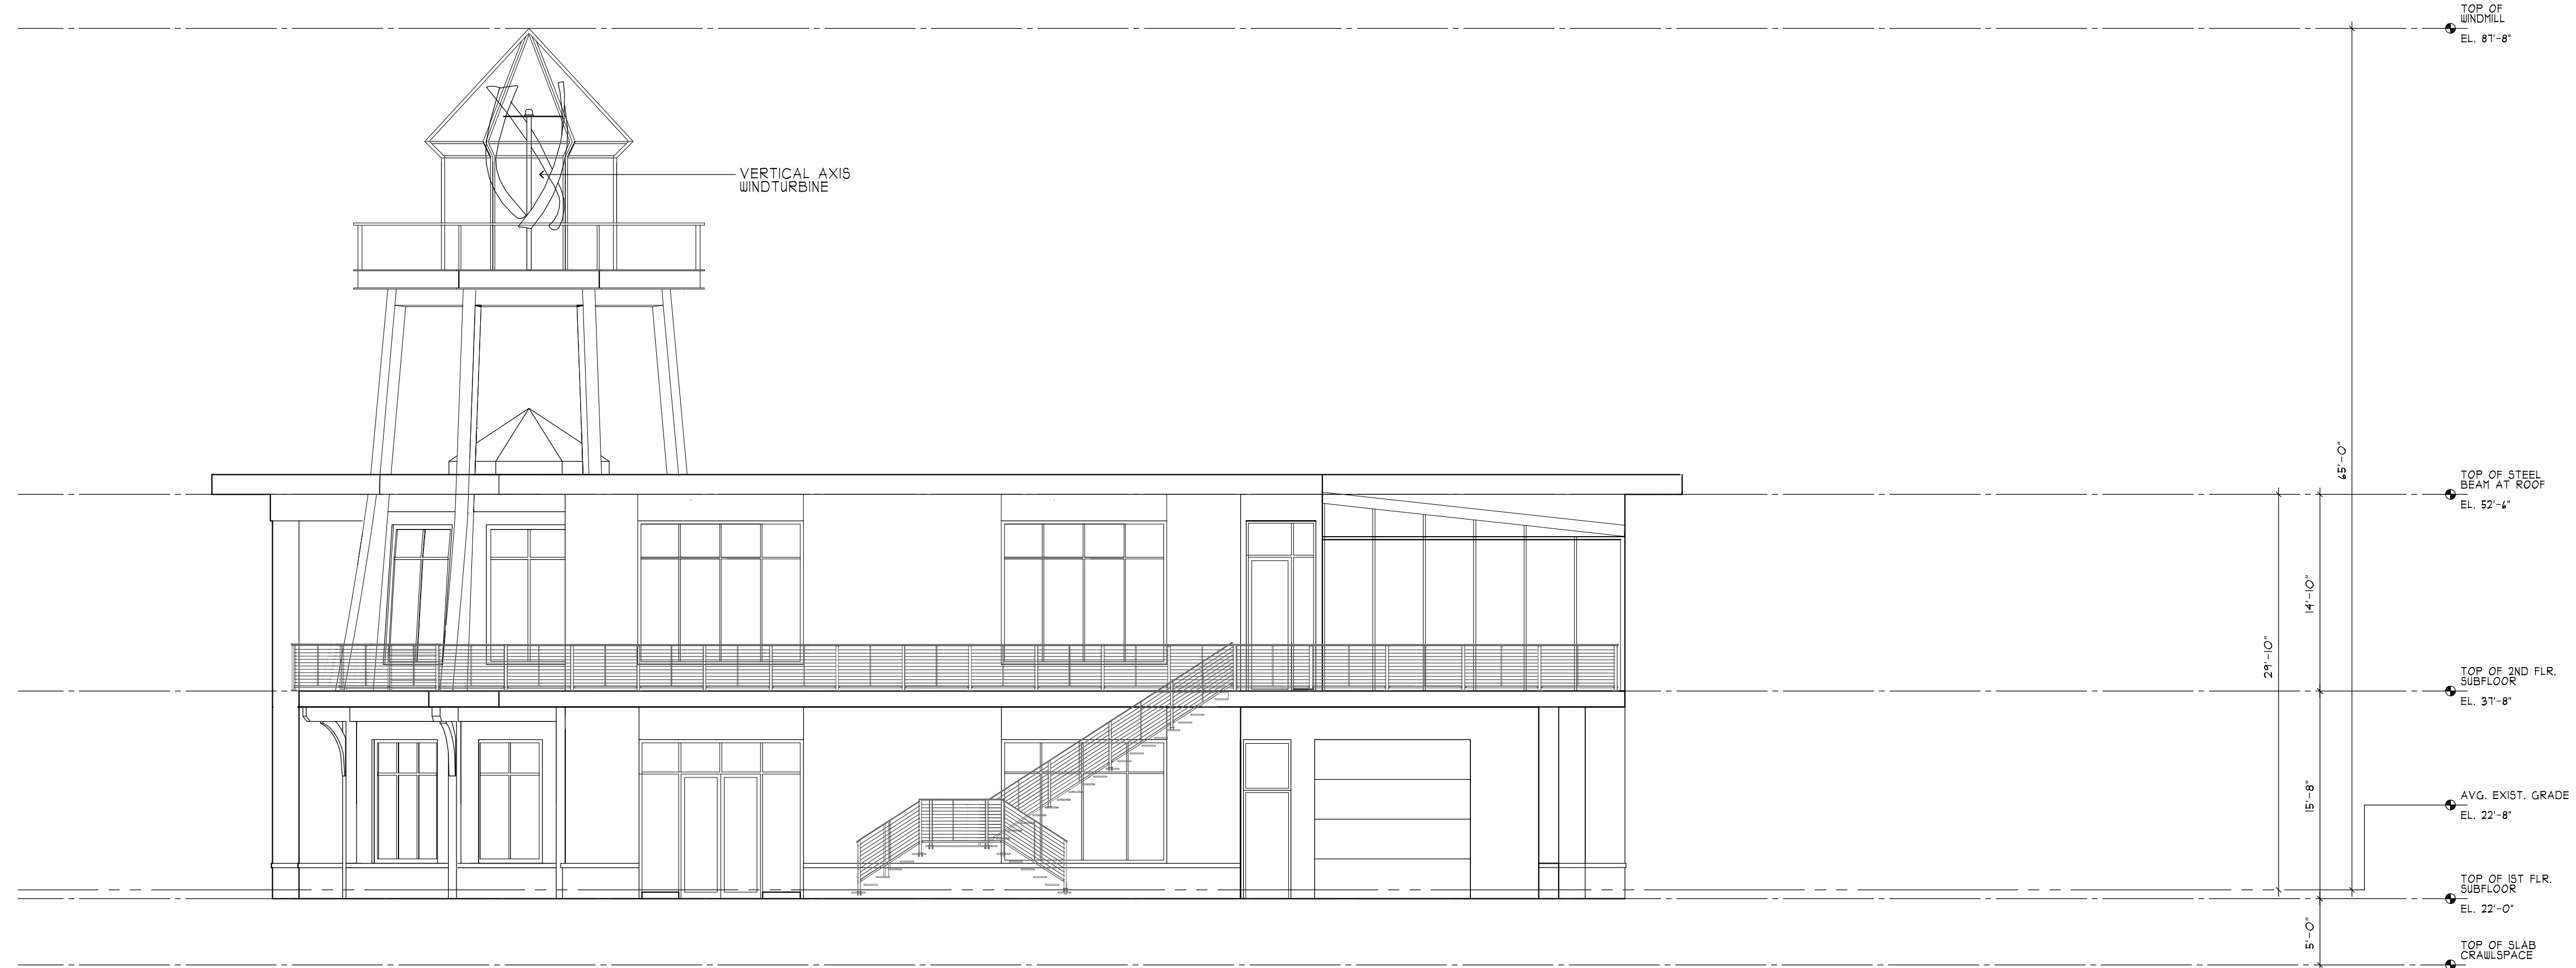

NORTH EXTERIOR ELEVATION

SCALE: 1/8" = 1'-0"

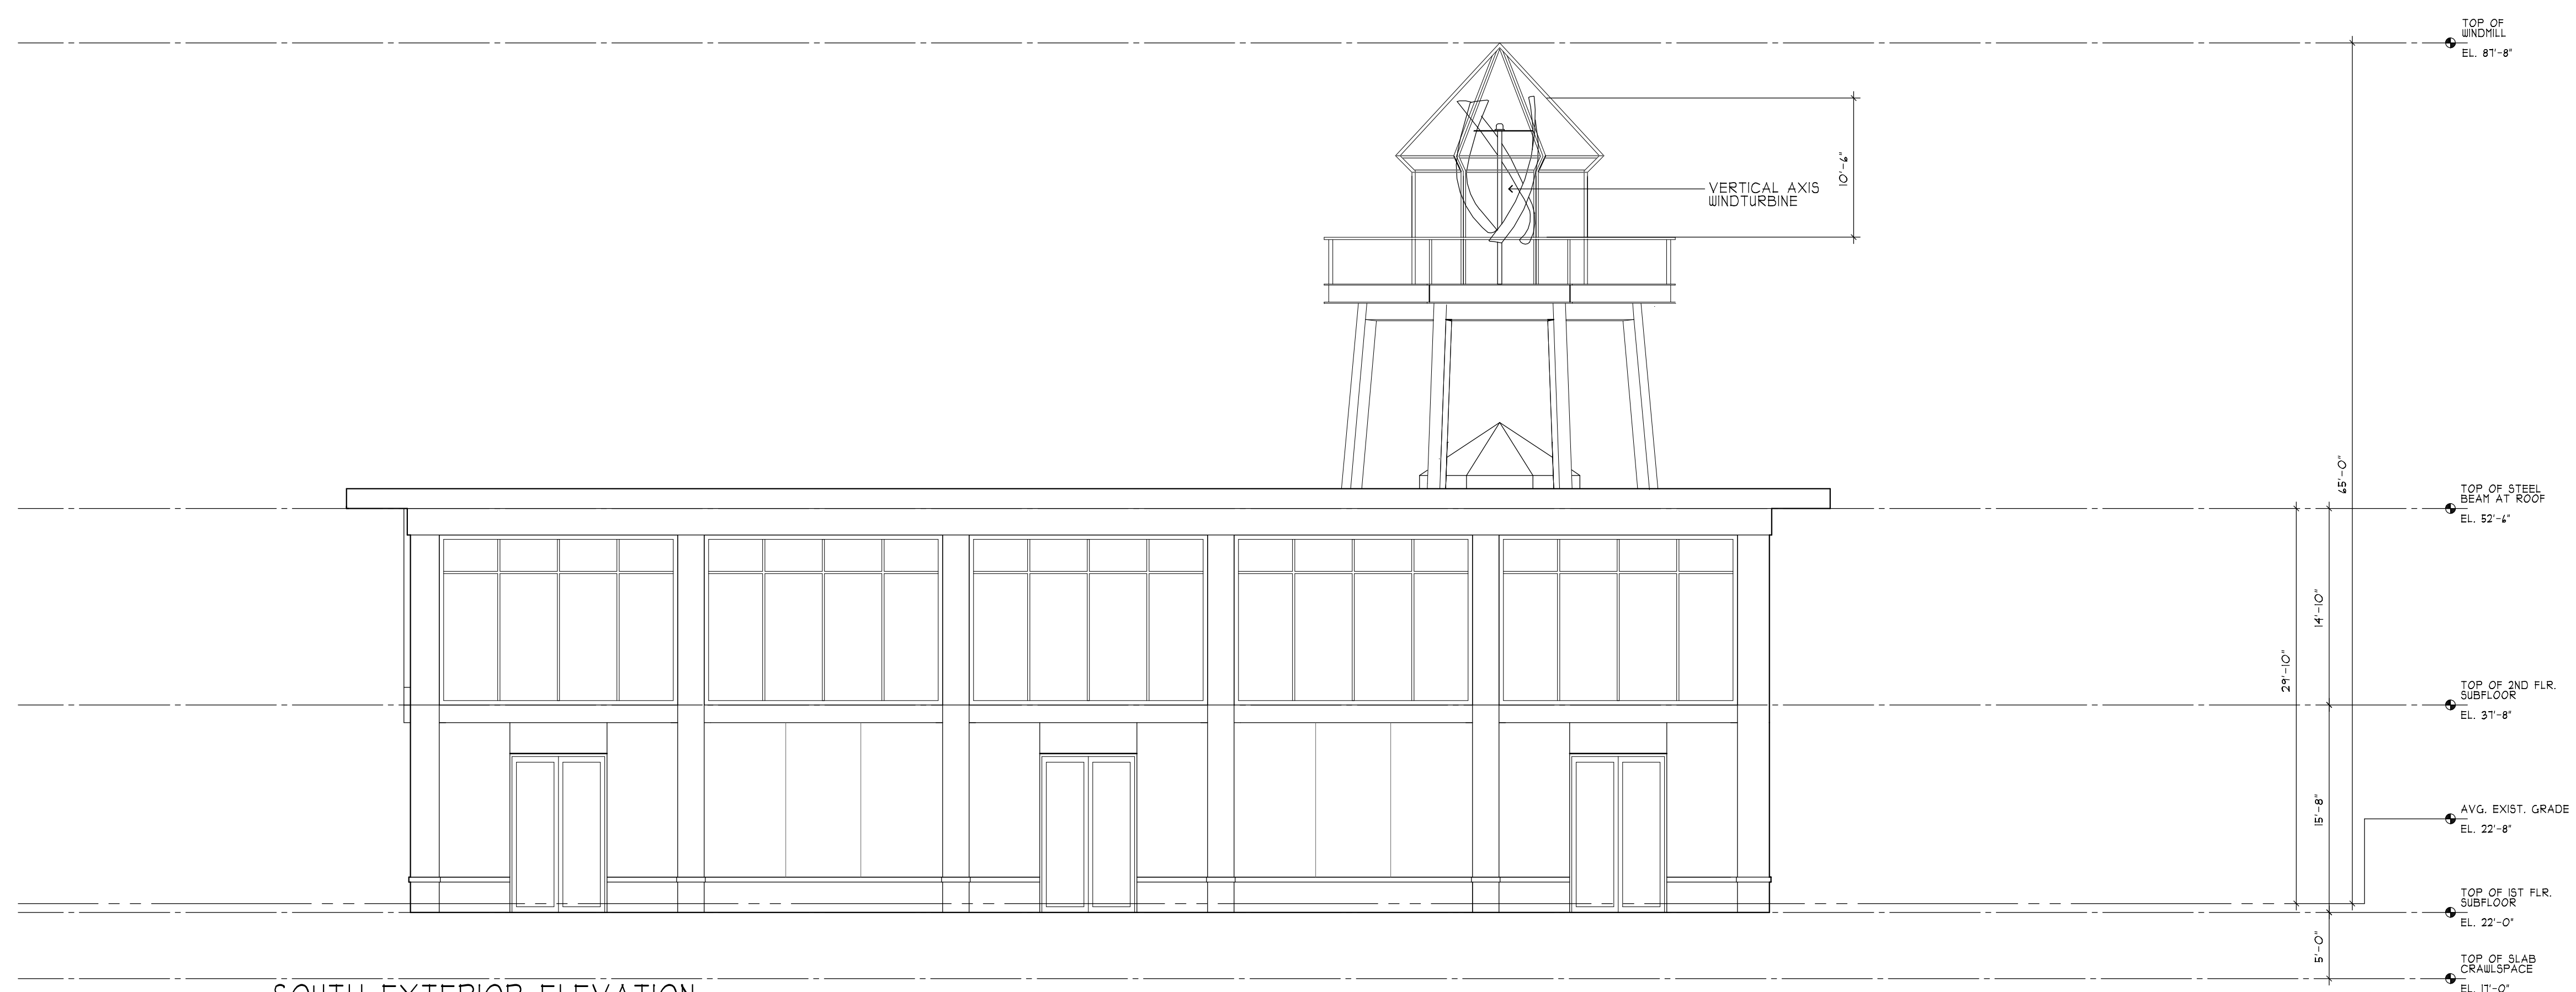

SOUTH EXTERIOR ELEVATION

SCALE: 1/8" = 1'-0"

SPECIAL PERMIT MODIFICATION SET - REVISED 04-29-19

Date: Revision:

©Architectural Design Incorporated 2019

EXTERIOR
ELEVATIONS

Date: April 29, 2019
Project: 2019.10
Scale: 1/8" = 1'-0"
Drawn: MS

A.5