

PERFORMING ARTS
REHEARSAL BLDG.

Date: Revision:


© Architectural Design Incorporated 2019

SECOND FLOOR
PLAN

Date: April 29, 2019
Project: 2019.10
Scale: 1/8" = 1'-0"
Drawn: MS

A.2

ISSUED FOR SWANSON REVIEW 05-15-19

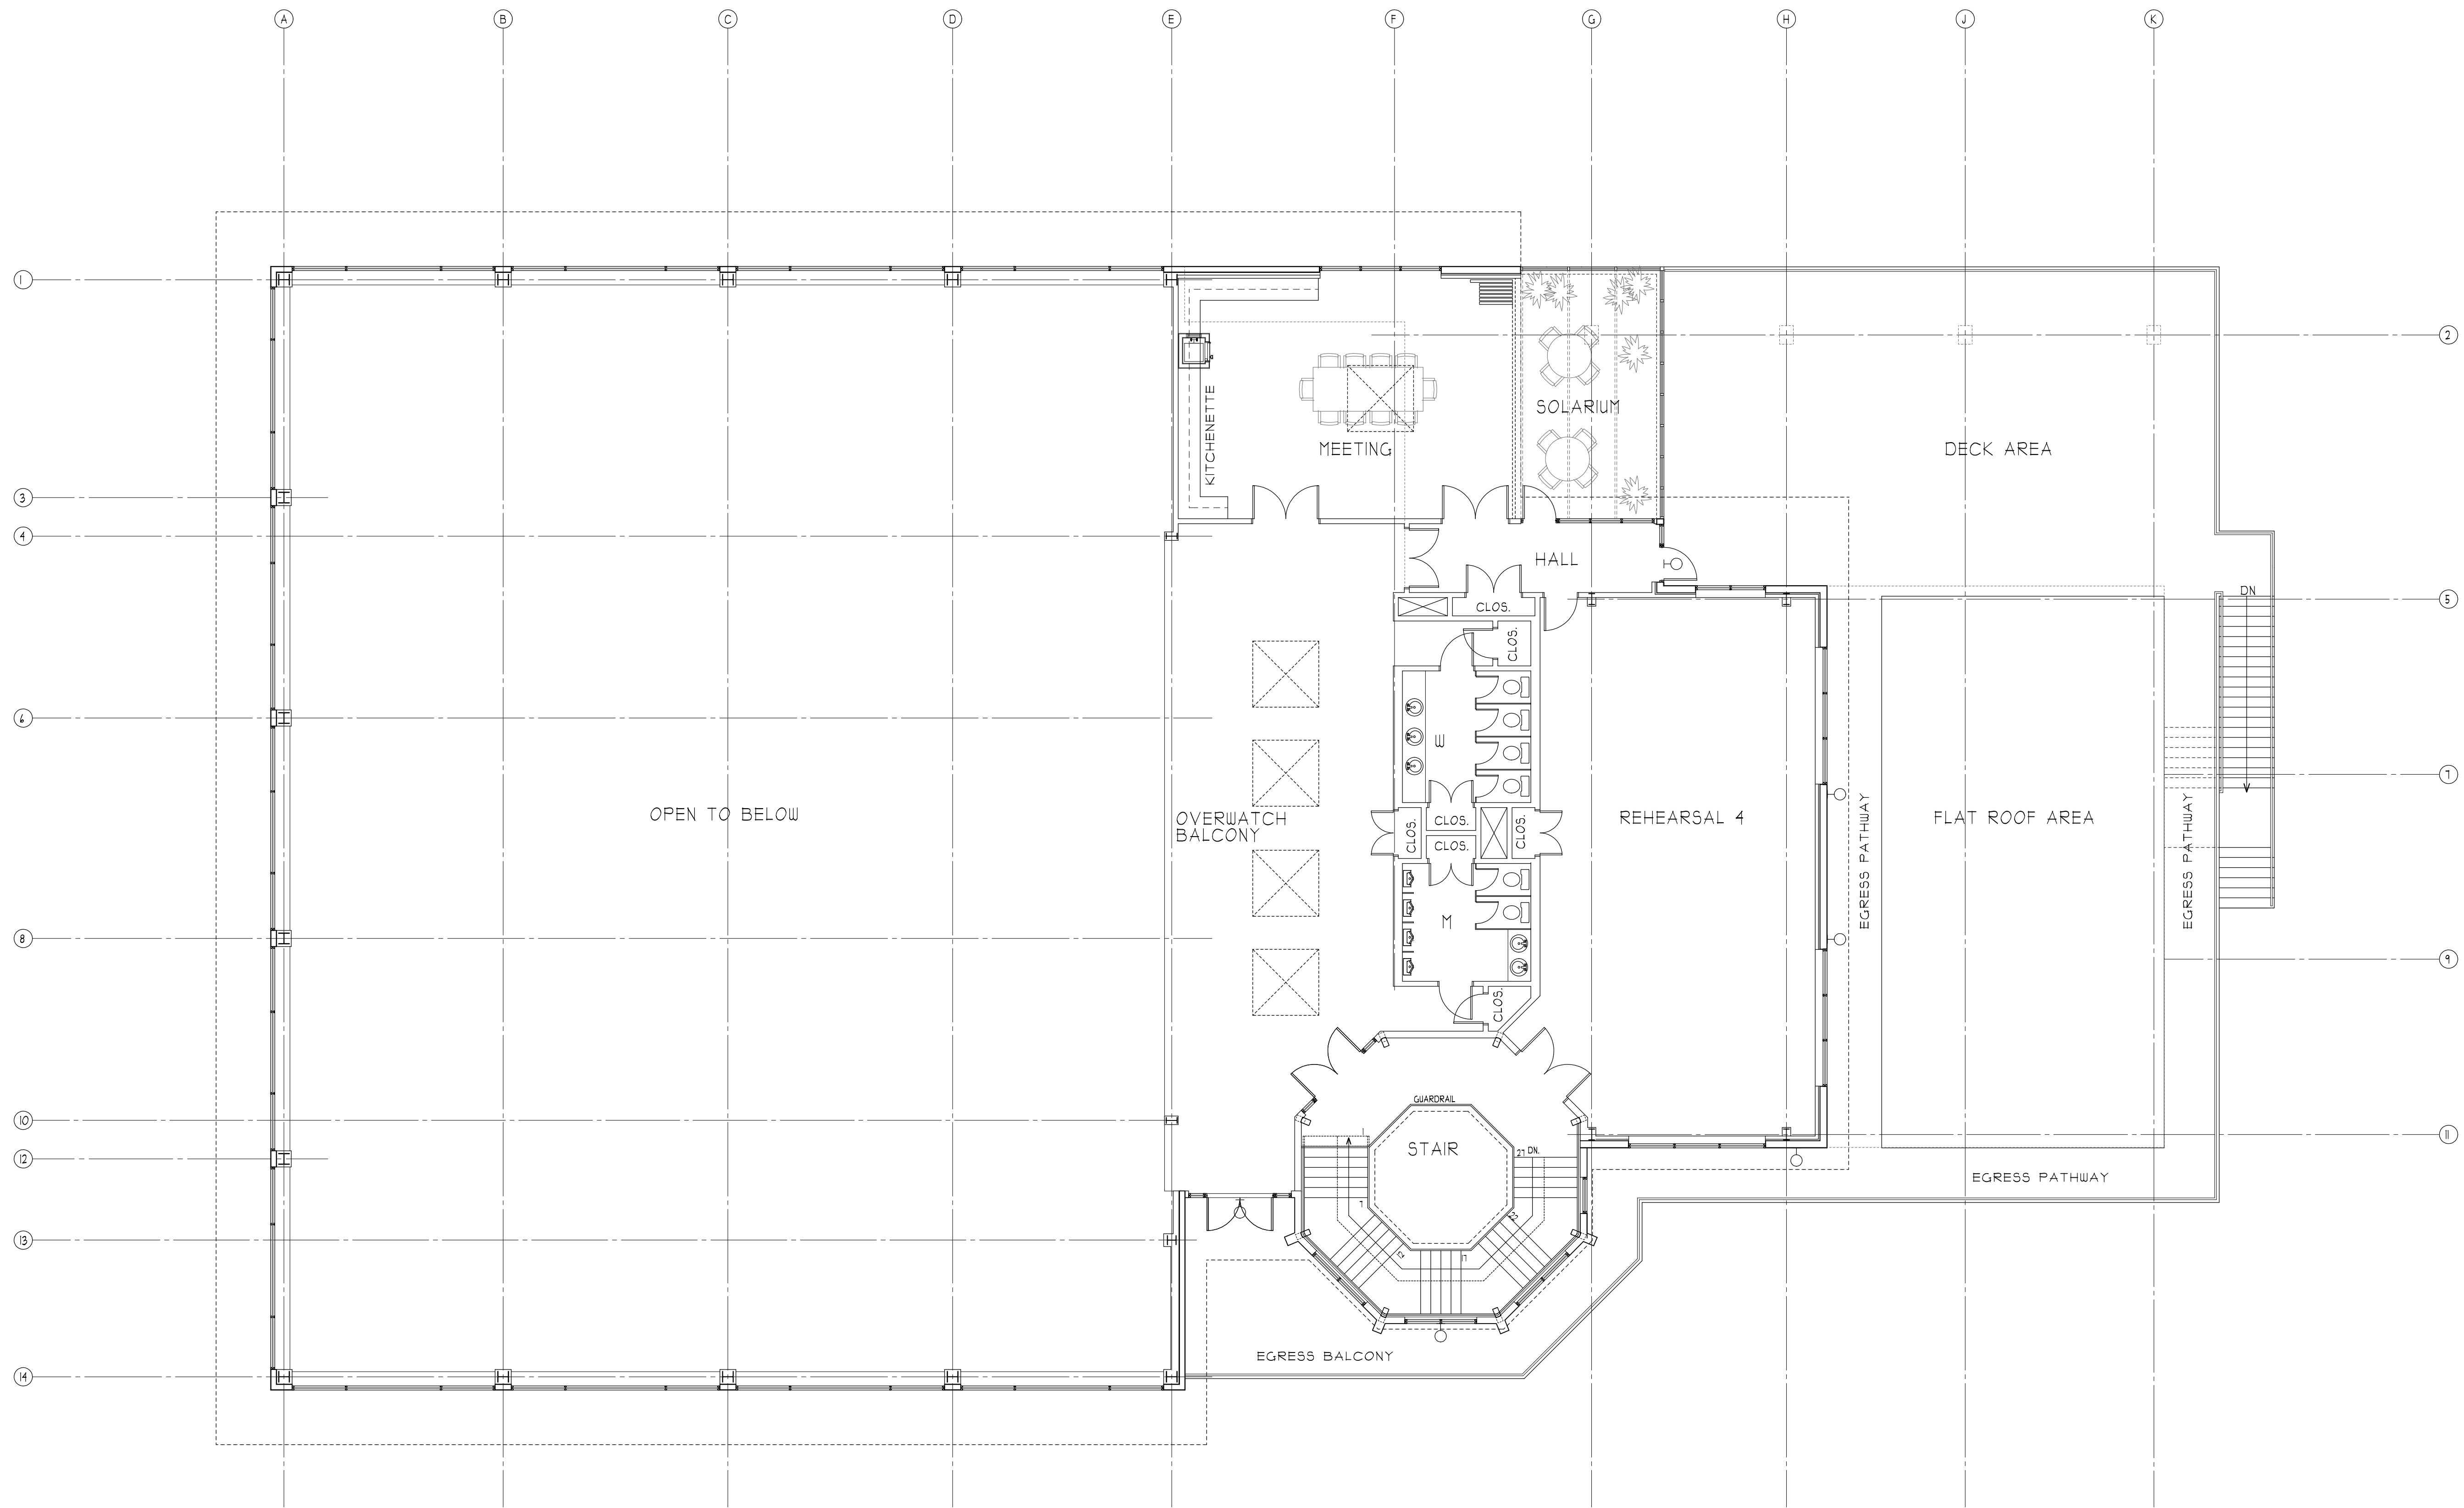

EXTERIOR LIGHTING LEGEND

- JUNO 4" BASIC5 SERIES LED BAFFLE TRIM
- WAC U5-W2405-BK
- RAB WPLED24DC